

Projet:

33 RAPP

Code projet:

CD_RAPP

Location:

PARIS

Designation:

CD_RAPP
 APPARTEMENT

N° plan:

100_DEMOLITION

Phase:

DCE

Scale:

1/100@A3

Date:

2019.04.29

INDICES:

B-2019.09.27

-

-

-

-

-

-

-

-

-

-

-

-

-

-

-

-

-

-

-

-

-

-

-

-

-

-

-

-

-


-

-

Drawn by:

PM

The contractor is responsible for the process of drafting and the choice of the techniques to achieve the work as aesthetically designed by the architect. Shop drawings must be submitted to ID for review. Caution : all dimensions and levels are here given as a reference only. They are not fit for construction and need to be checked on site before production. Mistakes and omissions will be reported to the designer.

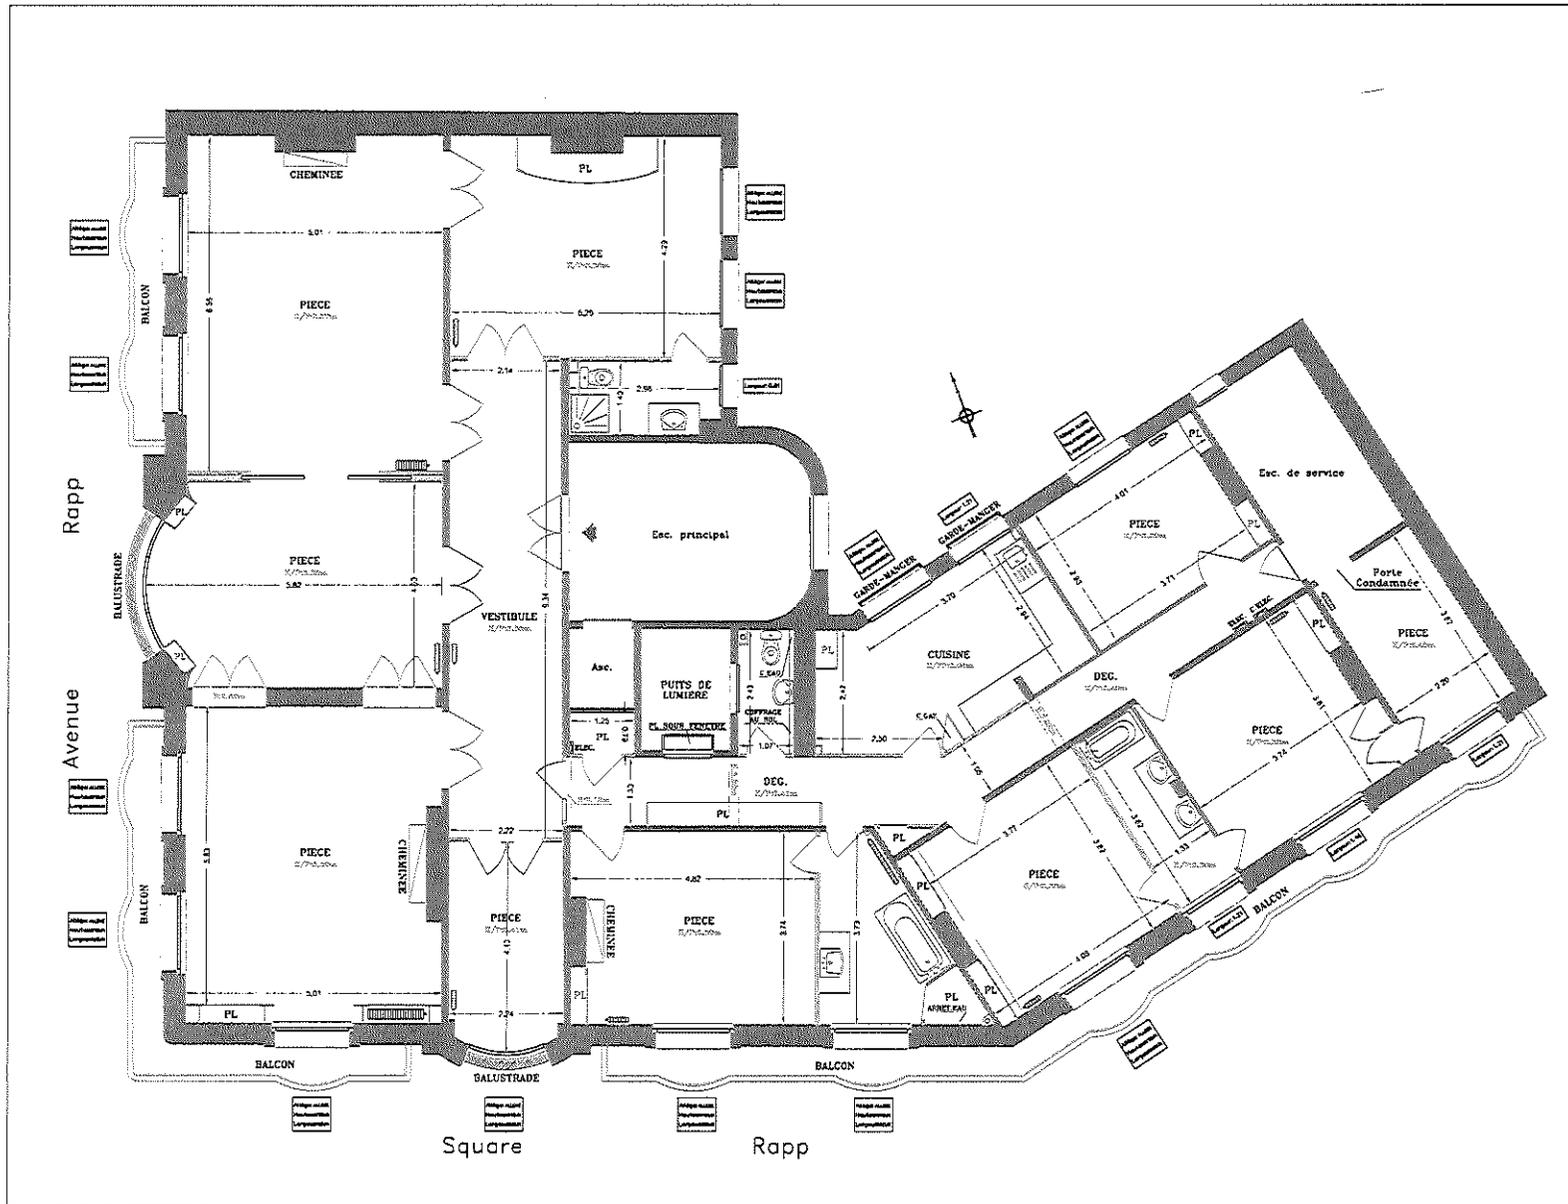

 ELEMENTS A SUPPRIMER