


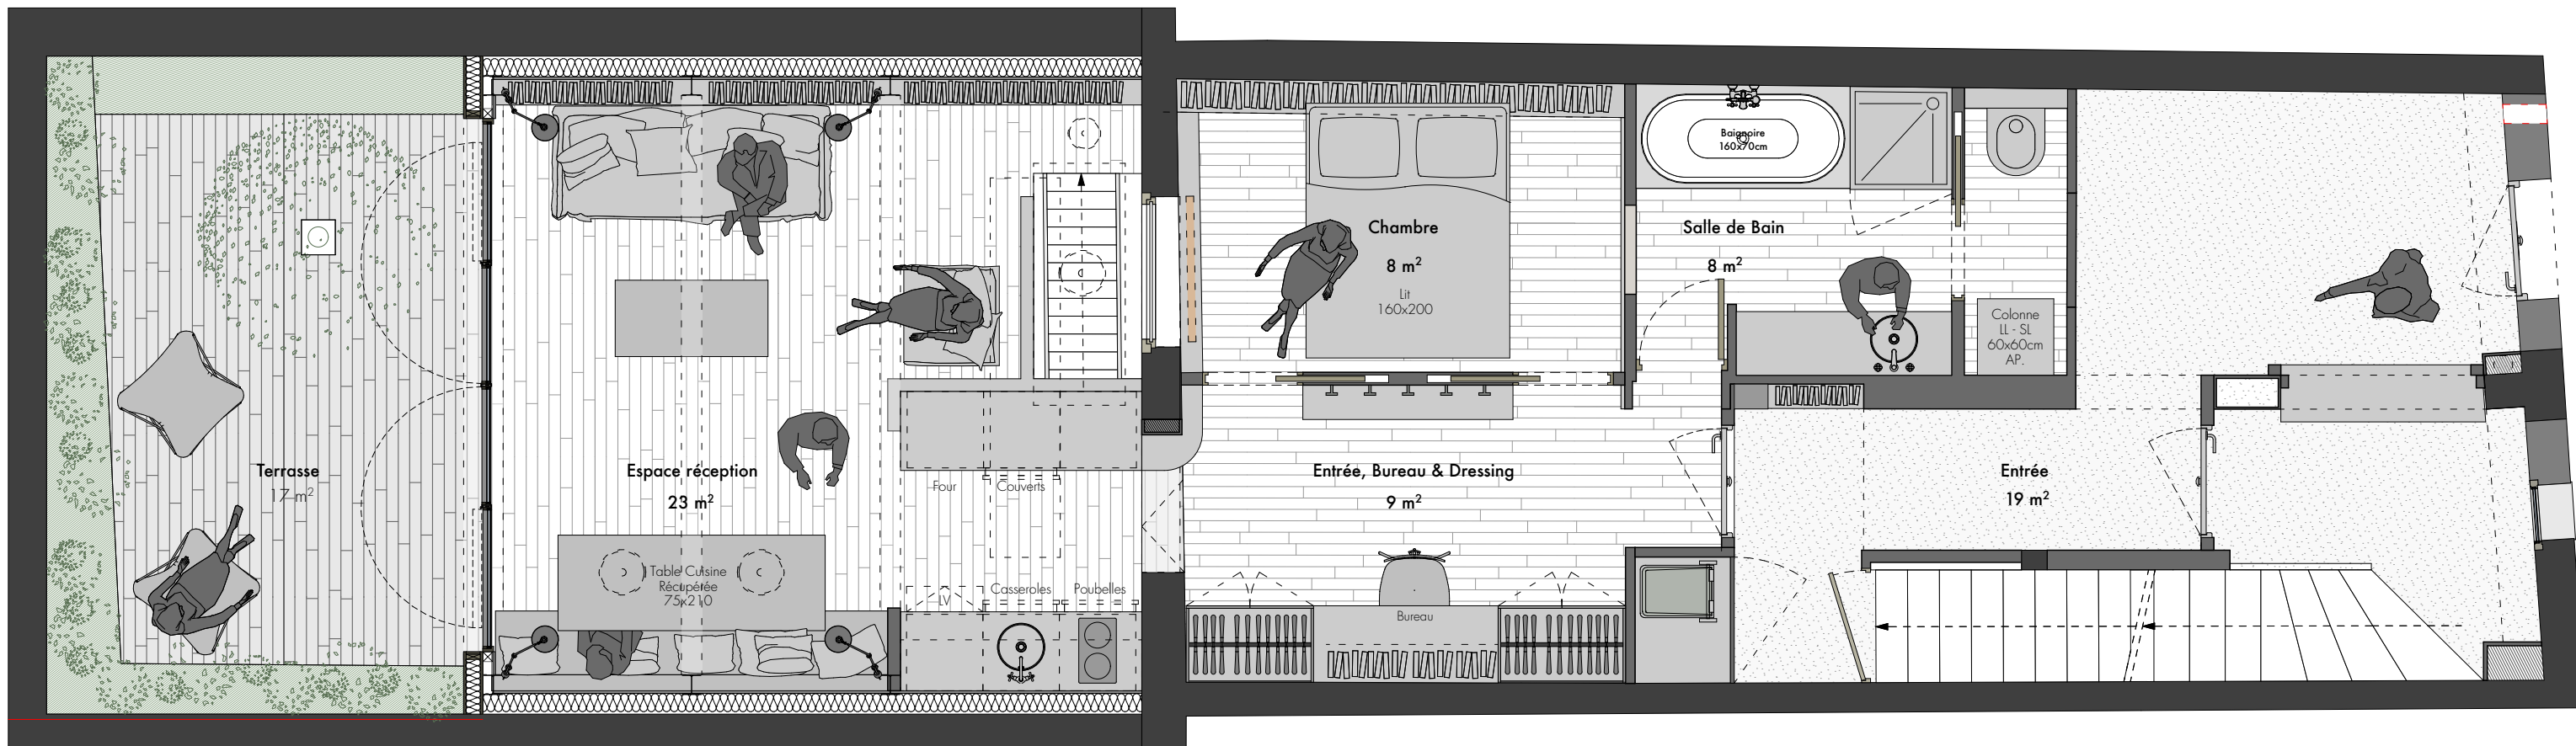

RDC = 67 m²

Superficie


1:50 / A3



R+1 = 56 m2

Superficie


1:50 / A3

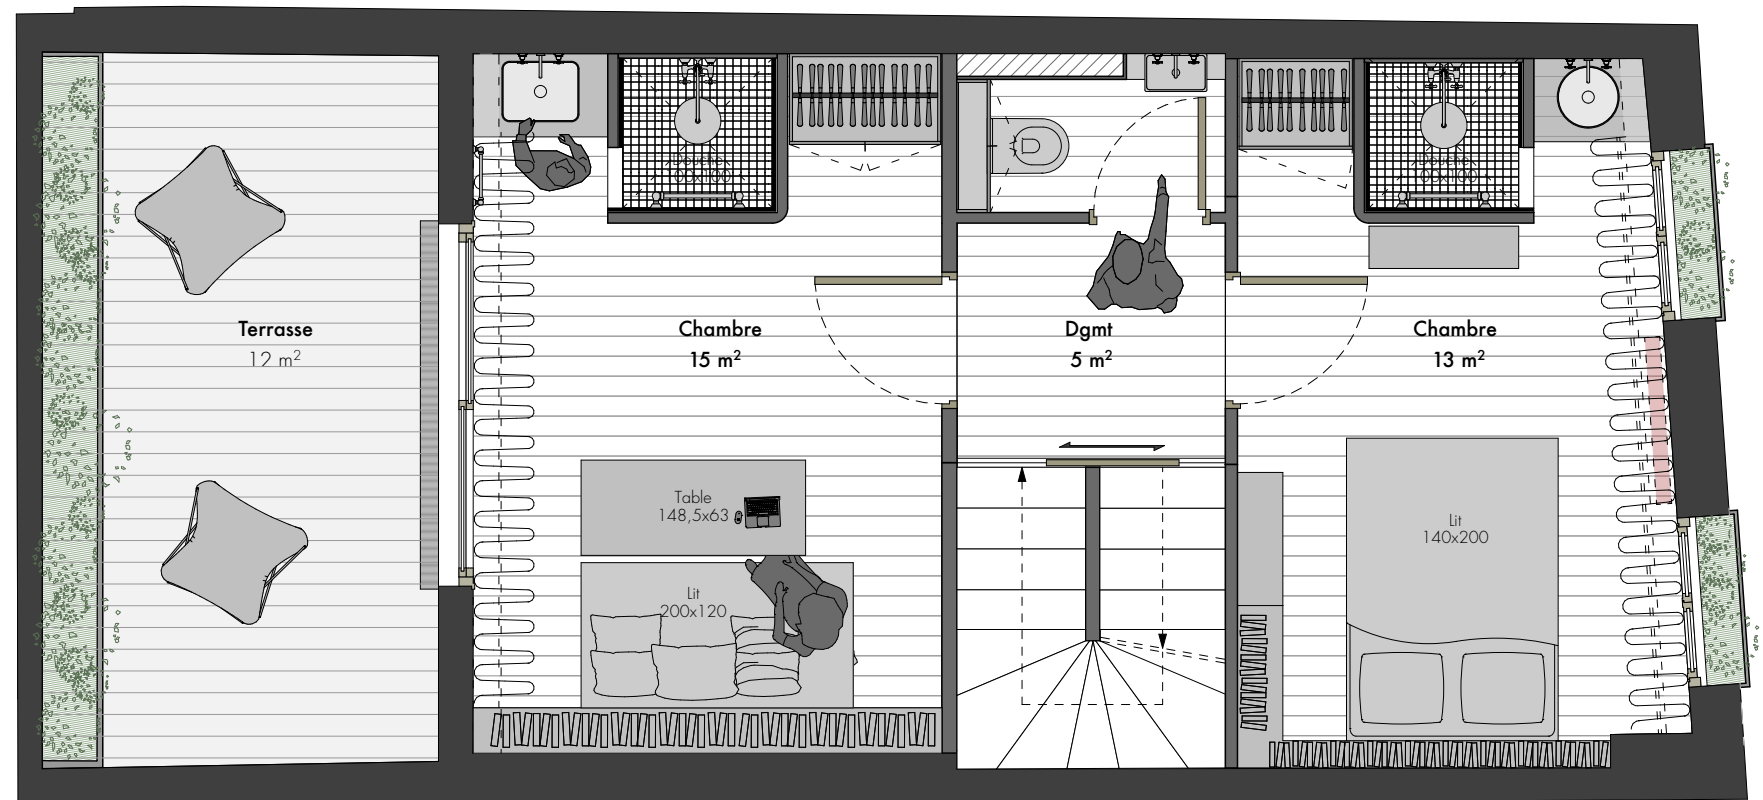

R+2 = 33 m²

Superficie


1:50 / A3

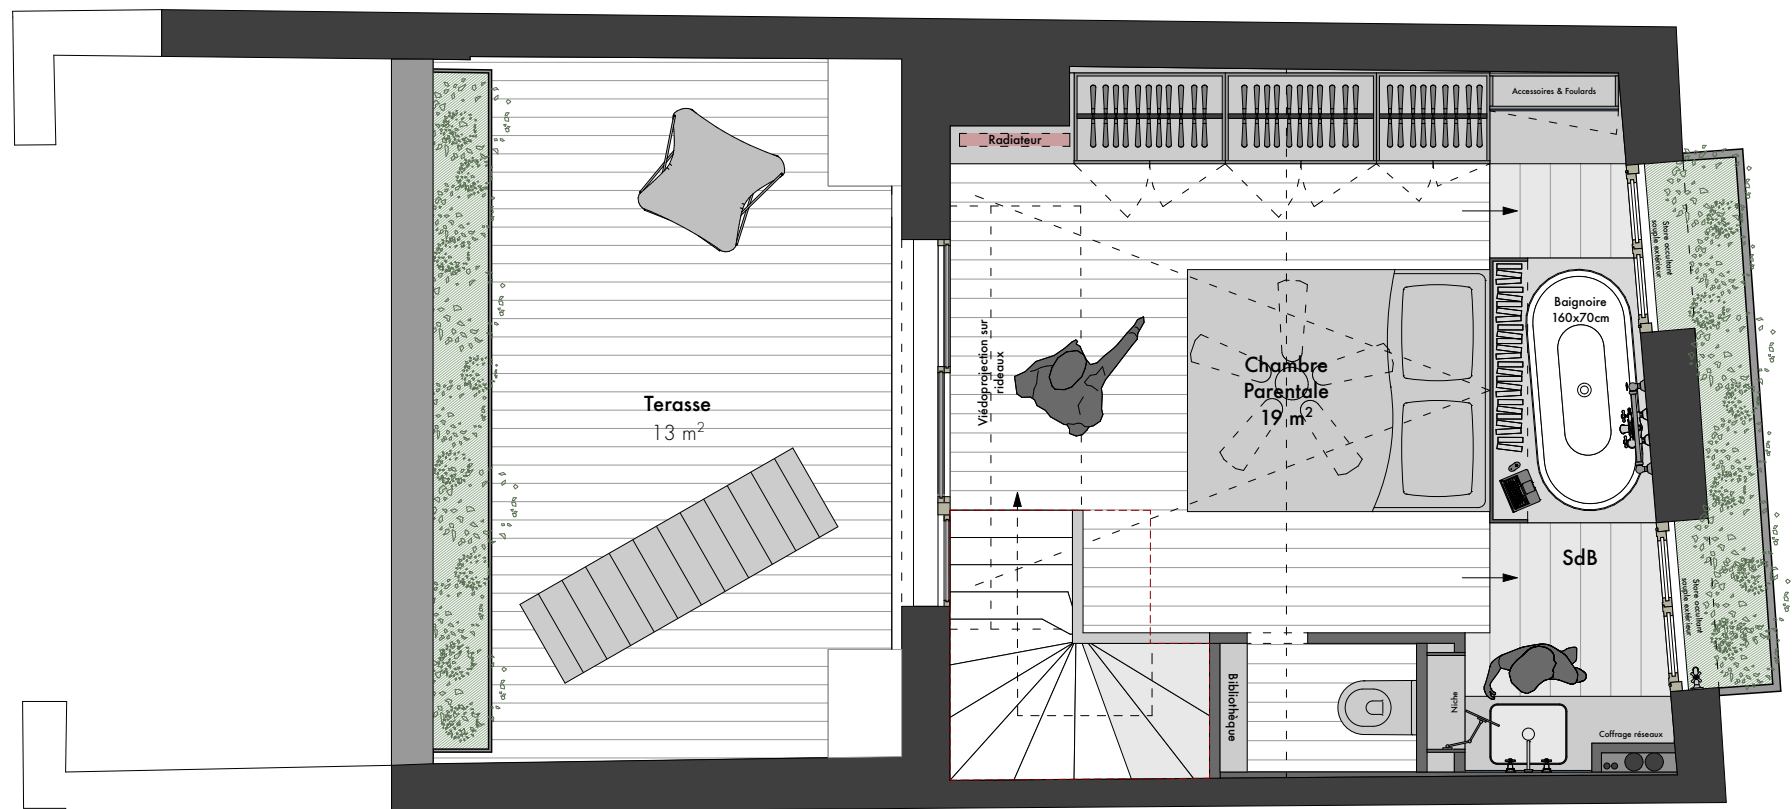

R+3 = 19 m2

Superficie

1:50 / A3

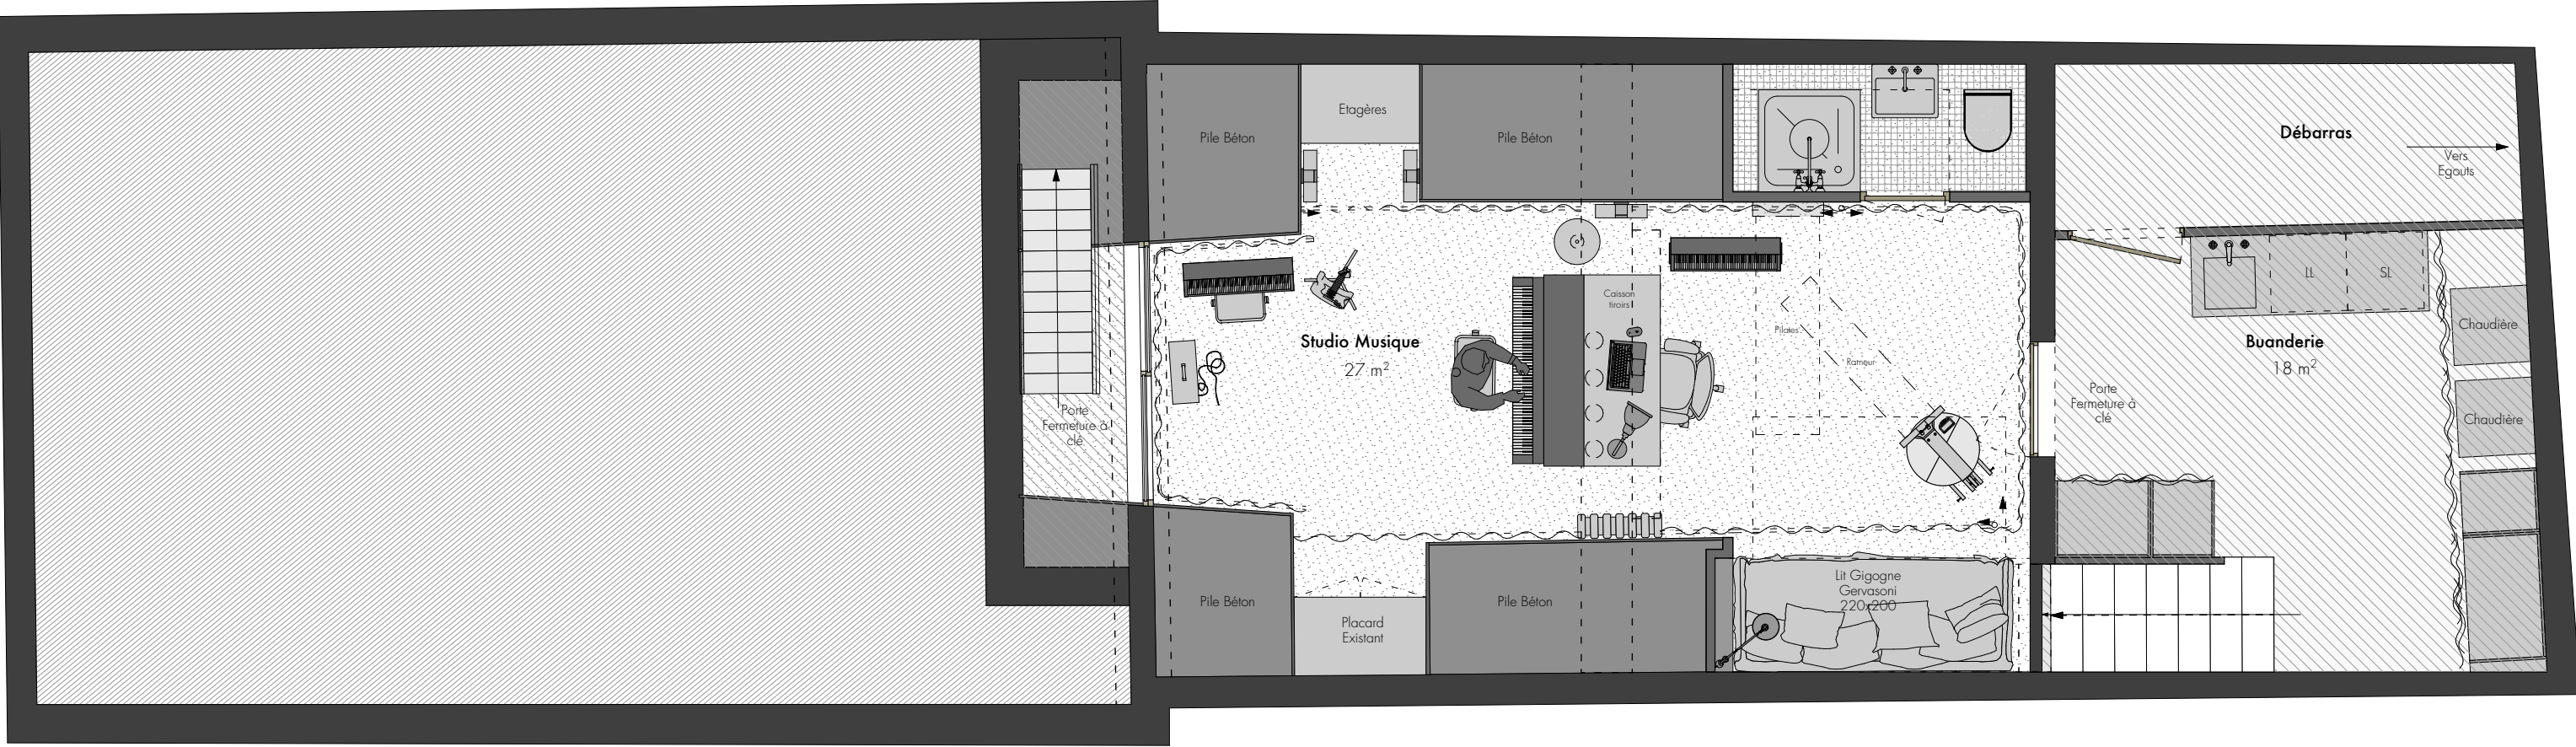

R-1 = 45 m2

Superficie

1:50 / A3